


Wednesday, August 28, 2019 5:30:09 PM
S:\2018\2018-424 WALBERN DUARTE STATION\TITLES\18-424_A2.9 - A2.13 BUILDING ELEVATIONS.DWG

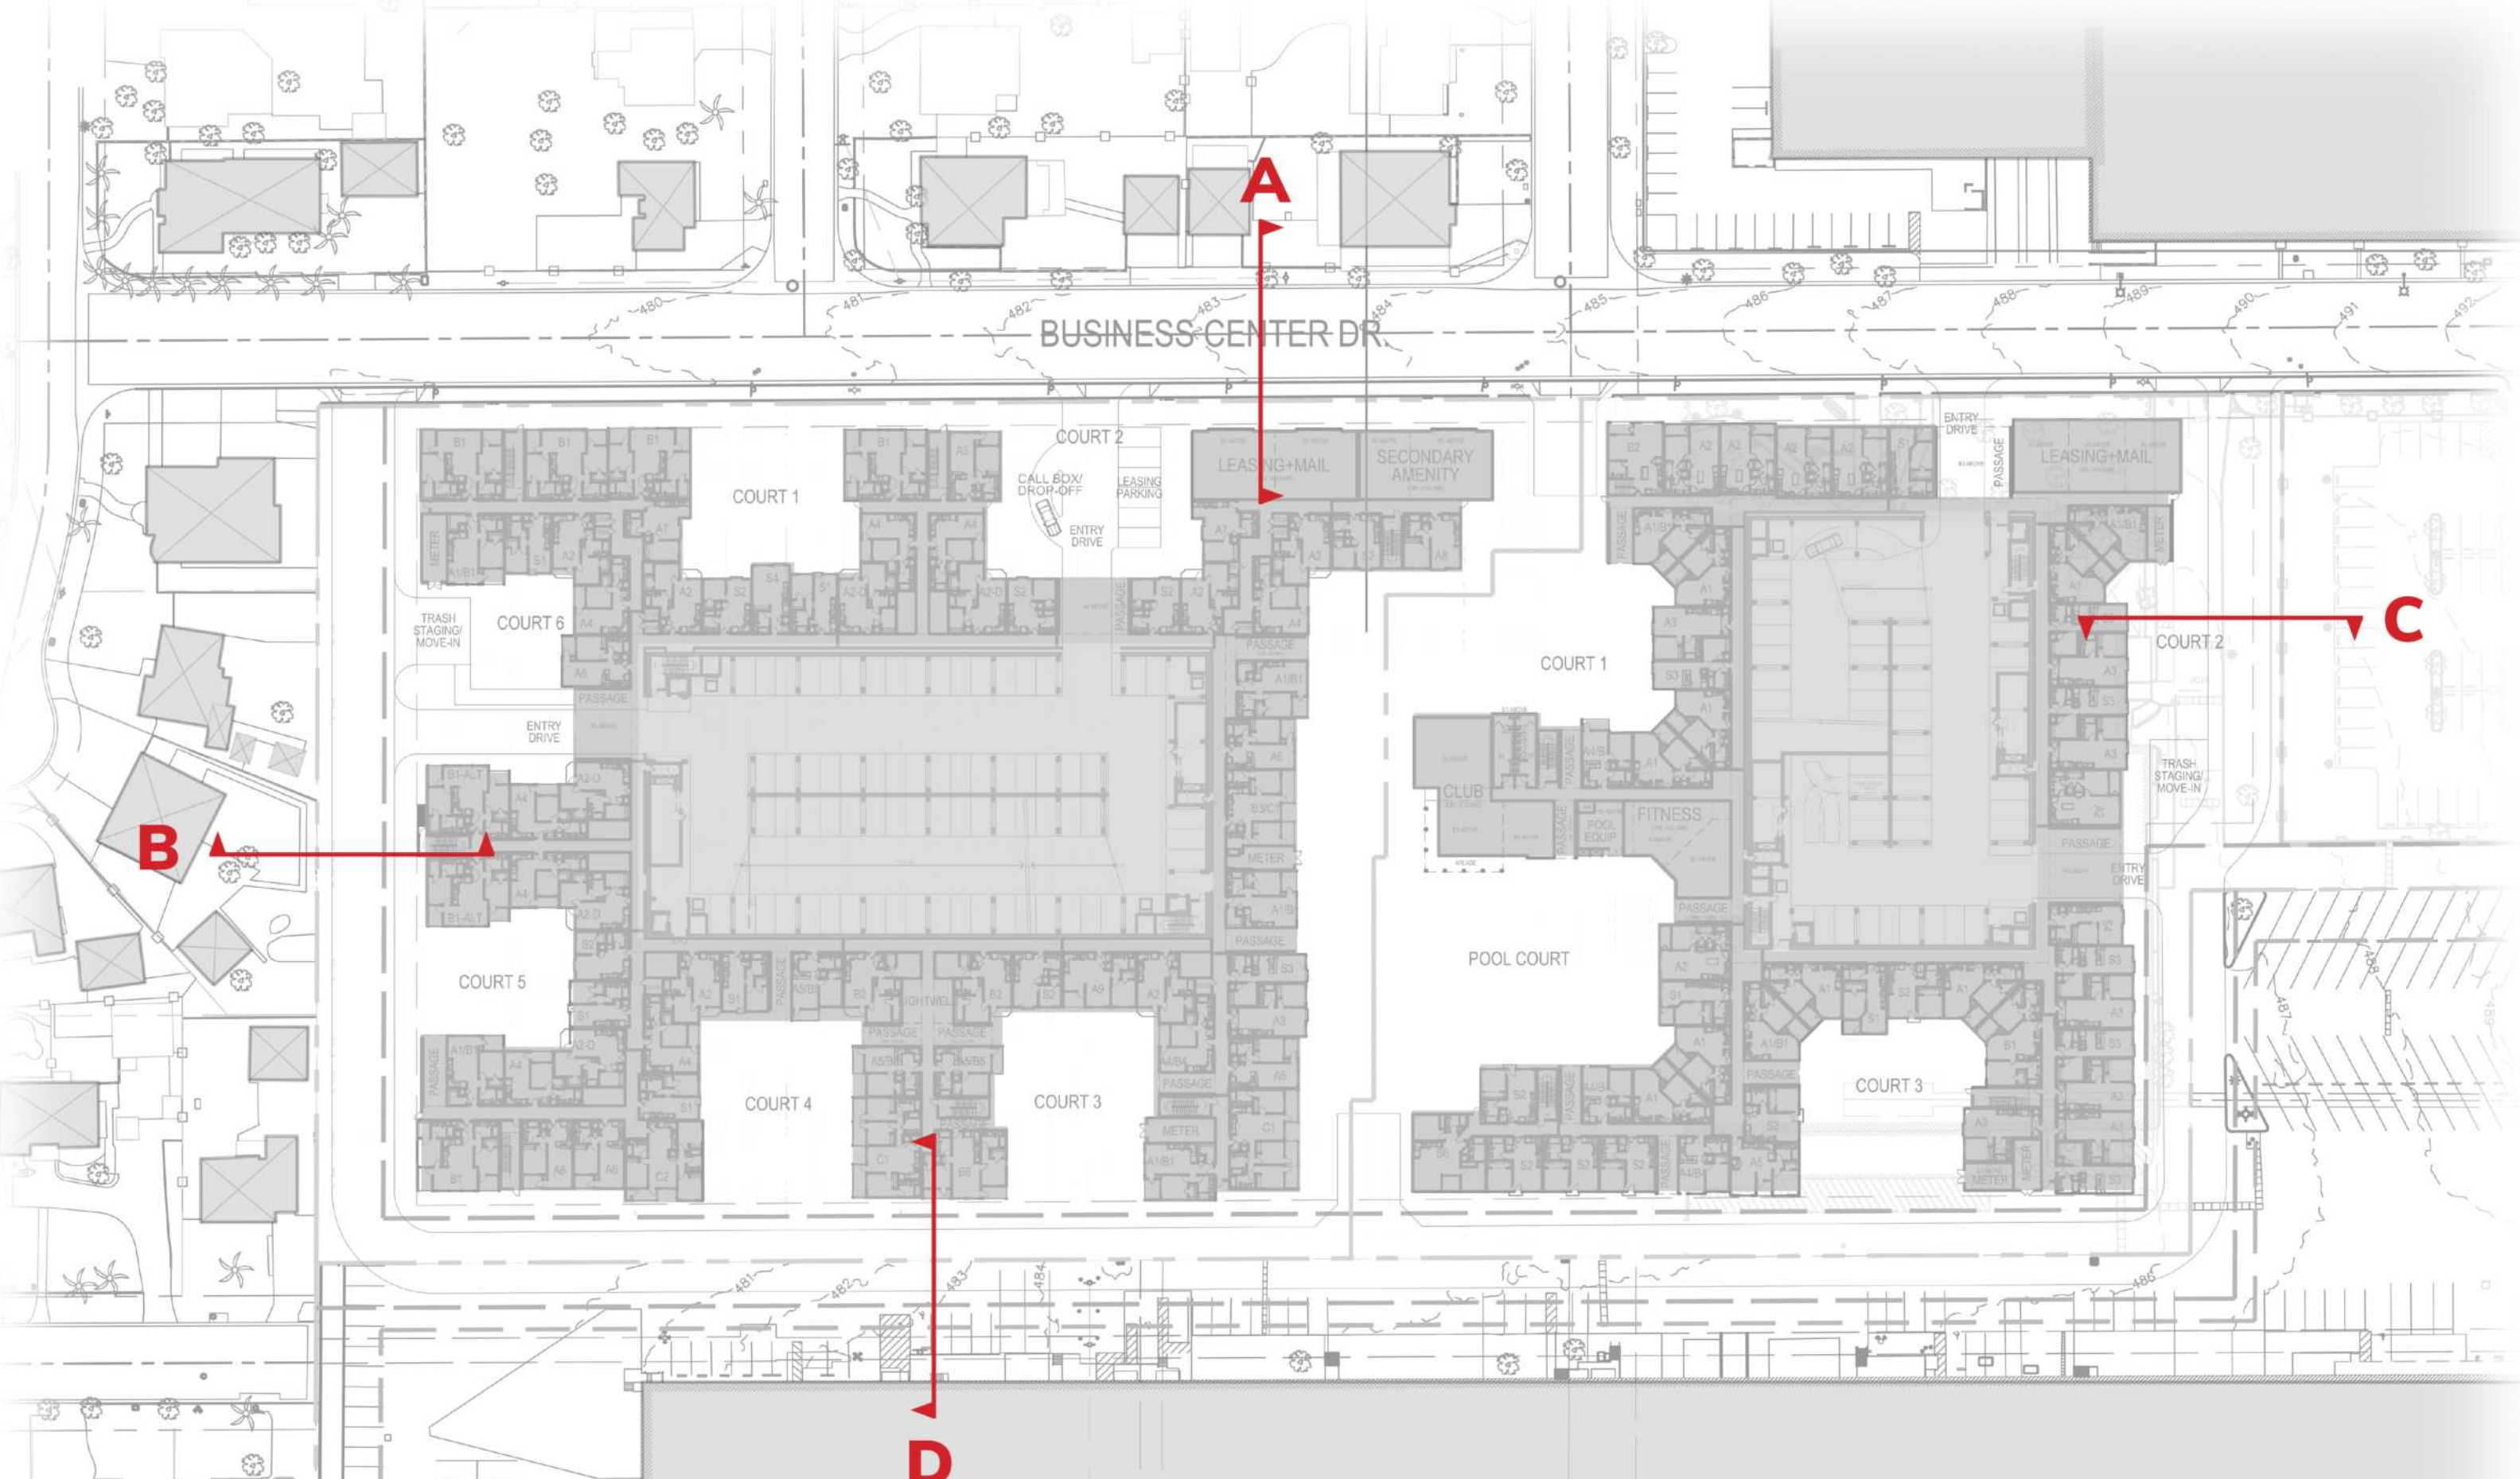

THE RESIDENCES AT DUARTE STATION

DUARTE, CA



Duarte Partners, LLC
27702 Crown Valley Parkway, Suite D-4-197, Ladera Ranch, CA 92694
(626) 710-6377

DATE: 09-05-19
JOB NO.: 2018-424



ARCHITECTS ORANGE
144 NORTH ORANGE ST., ORANGE, CA 92866
(714) 639-9860



SECTION A - DUARTE STATION APARTMENTS and SINGLE FAMILY RESIDENTIAL

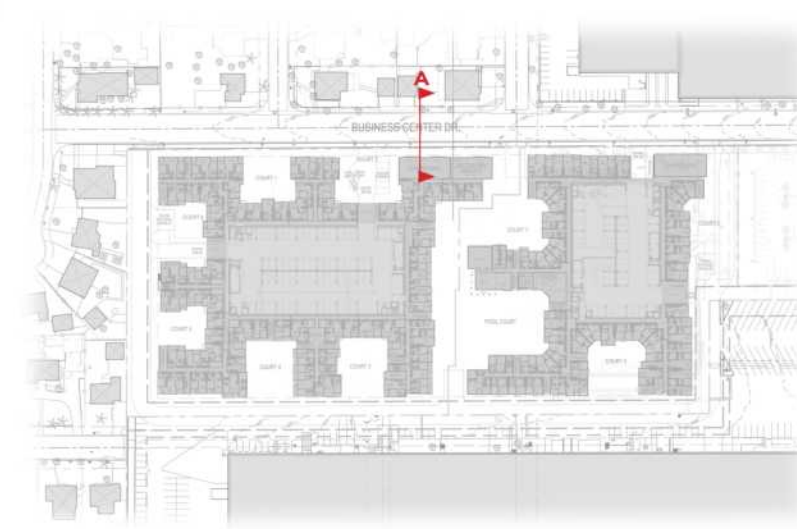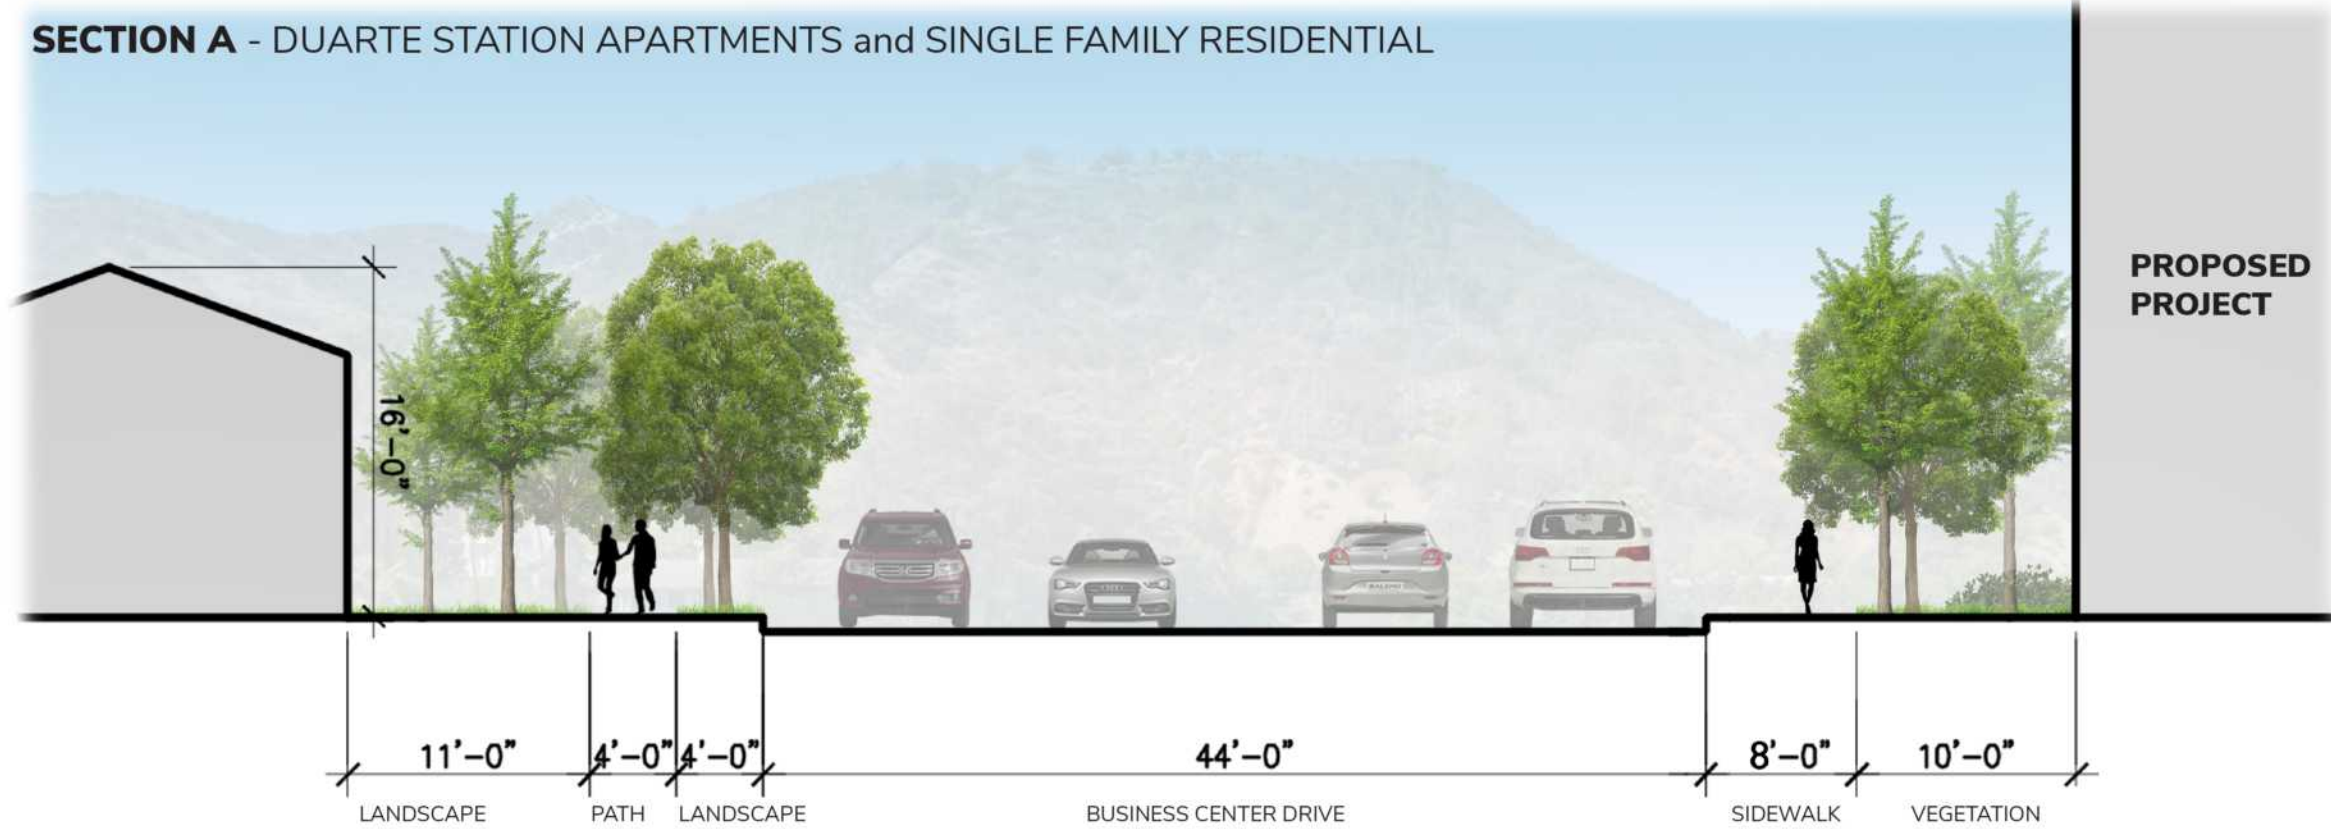

SECTION B - DUARTE STATION APARTMENTS and SINGLE FAMILY RESIDENTIAL

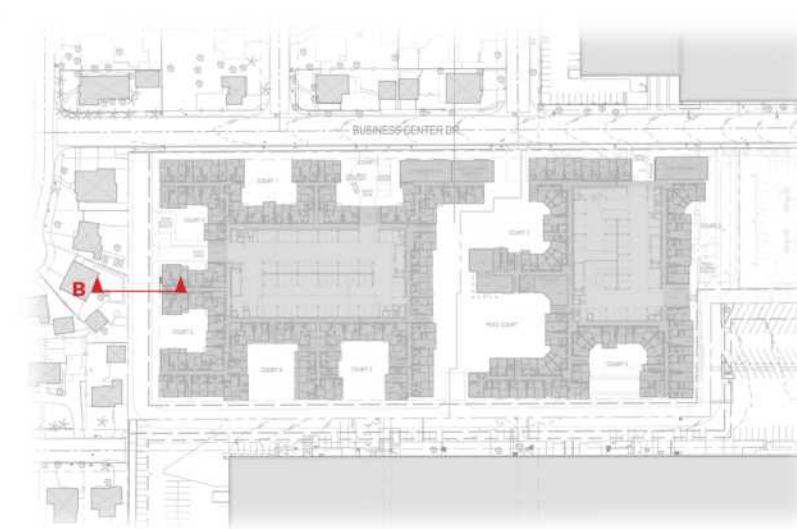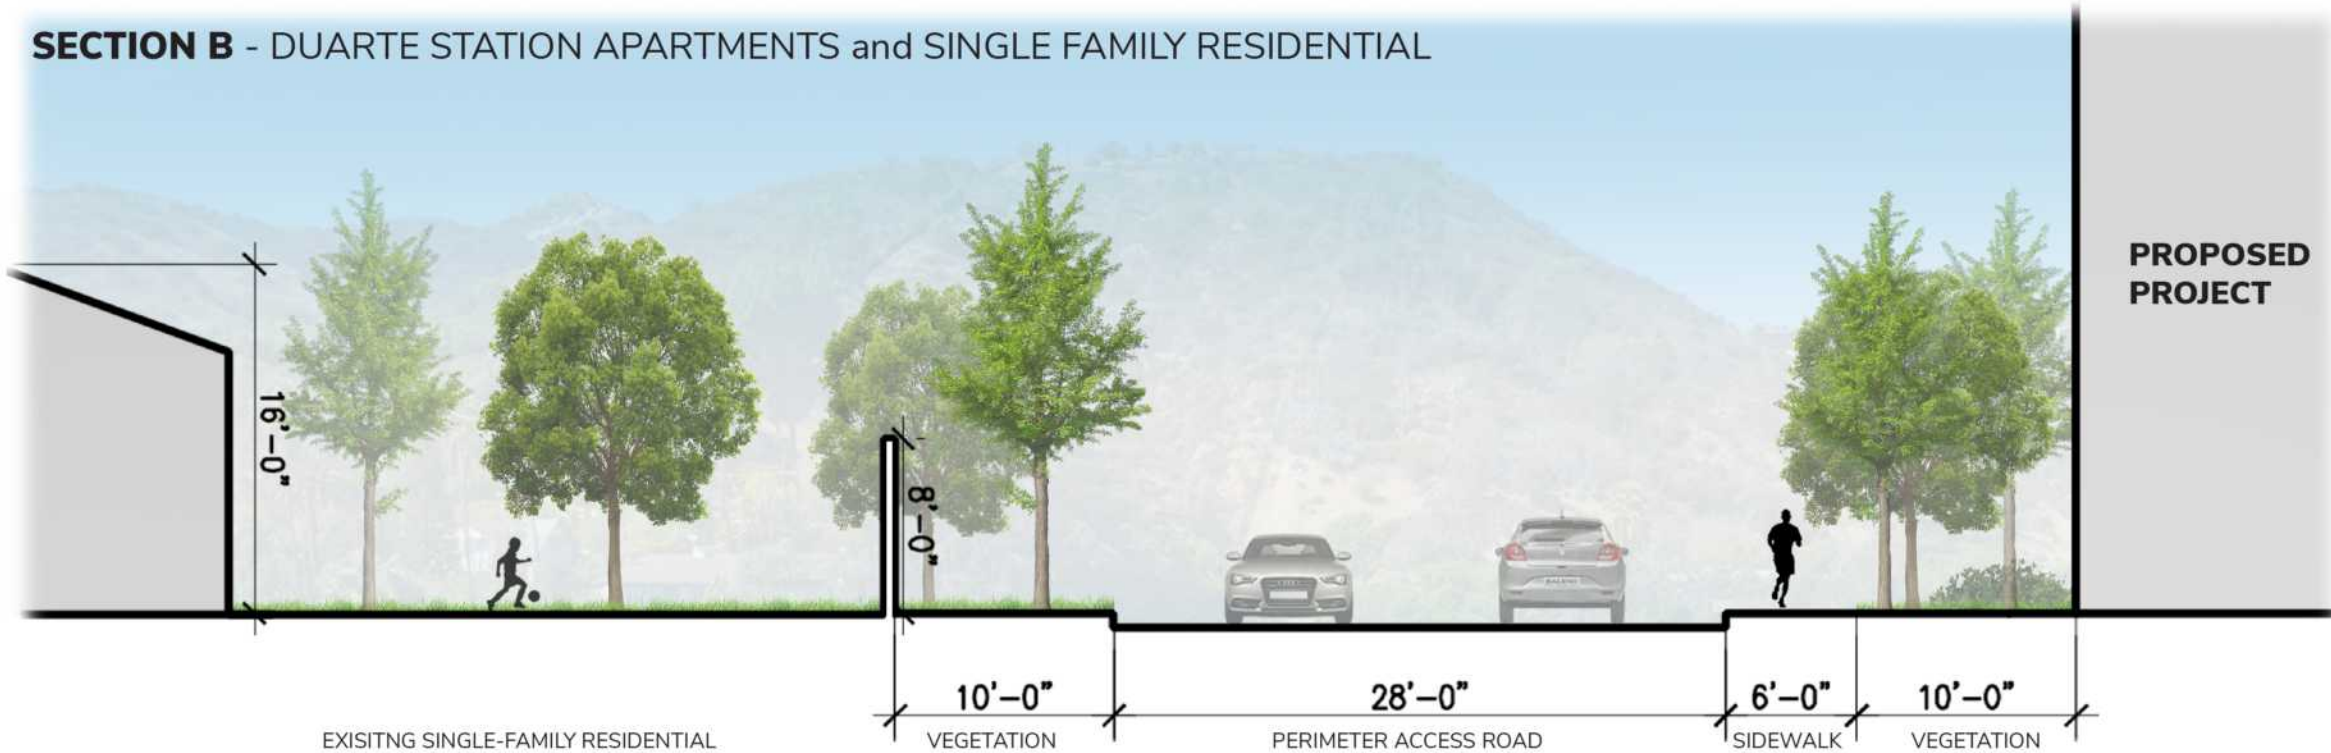

THE RESIDENCES AT DUARTE STATION

DUARTE, CA

Duarte Partners, LLC
 27702 Crown Valley Parkway, Suite D-4-197, Ladera Ranch, CA 92694
 (626) 710-6377




DATE: 09-05-19
 JOB NO.: 2018-424

ARCHITECTS ORANGE
 144 NORTH ORANGE ST., ORANGE, CA 92866
 (714) 639-9860





Wednesday, August 28, 2019 5:30:09 PM
 S:\2018\2018-424 WALBERN DUARTE STATION\TITLEMENTS\18-424_A2.9 - A2.13 BUILDING ELEVATIONS.DWG

SECTION C - DUARTE STATION APARTMENTS and EXISTING PARKING LOT

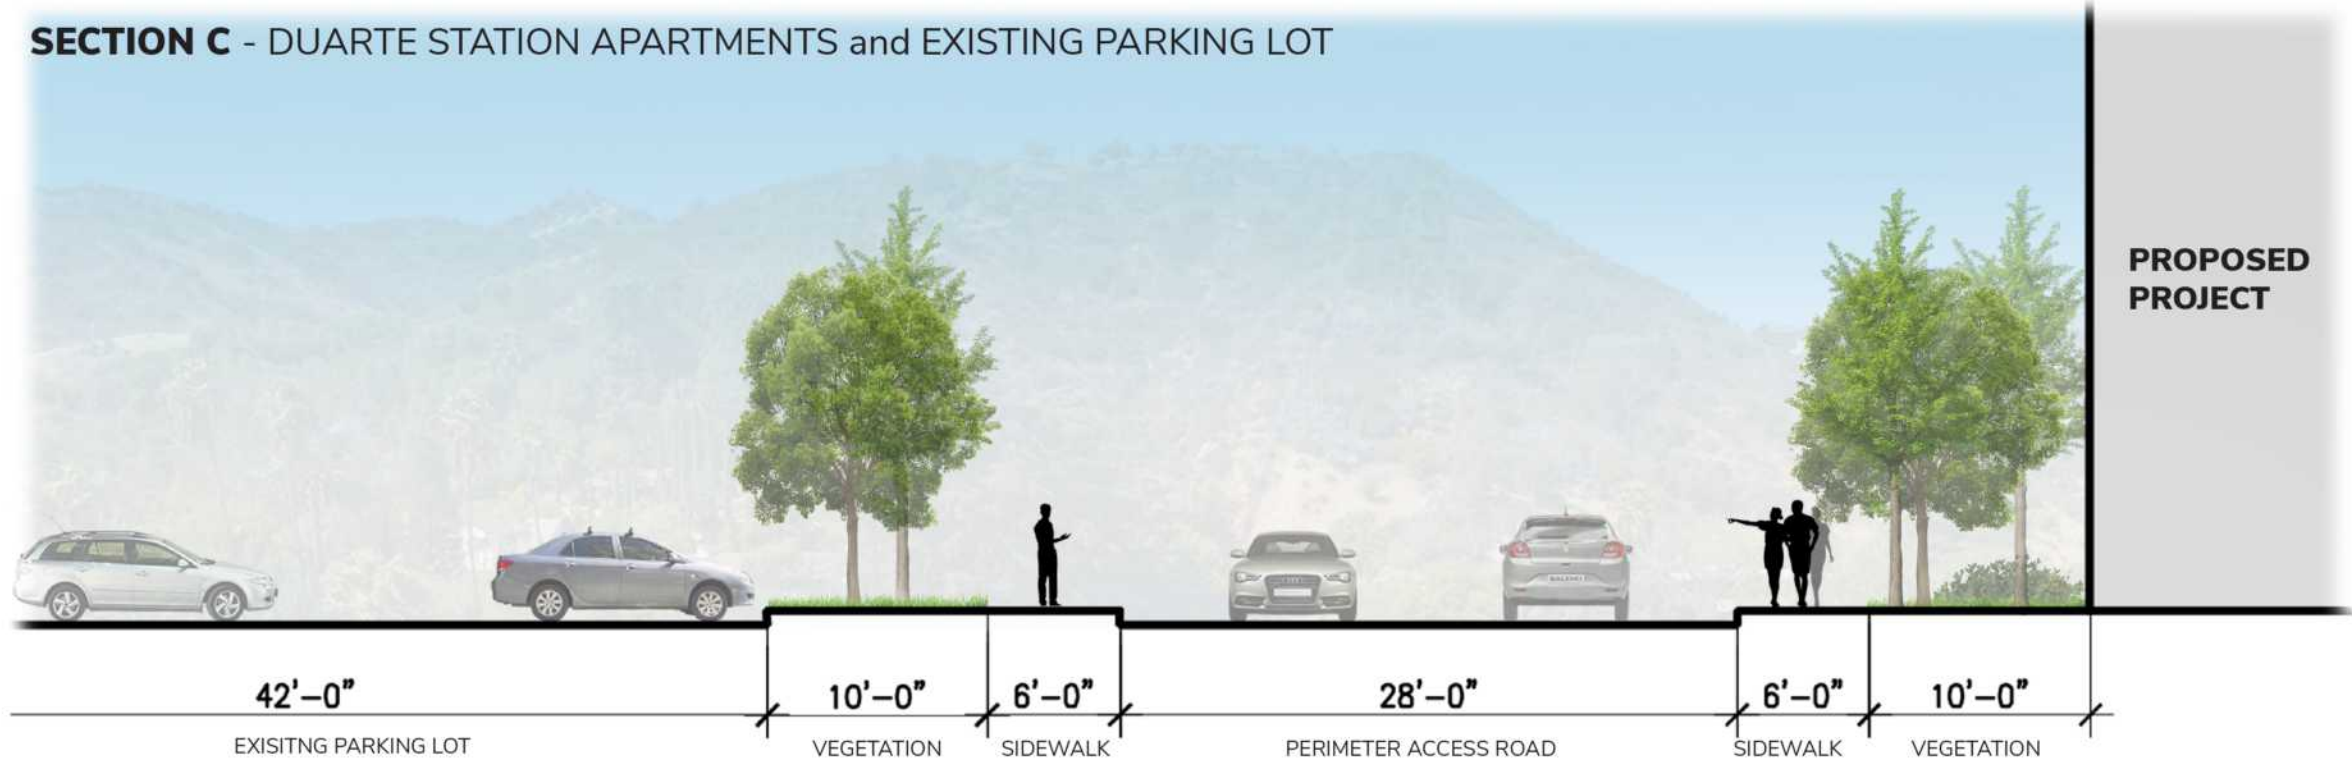

SECTION D - DUARTE STATION APARTMENTS and EXISTING WAREHOUSE

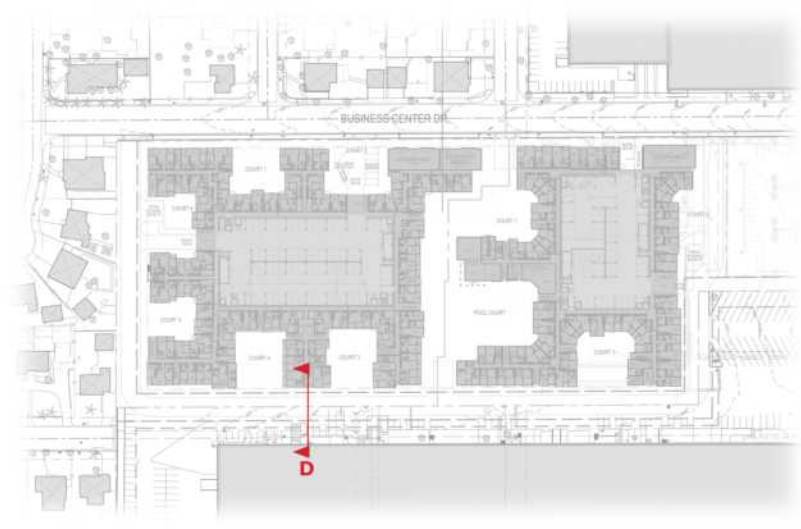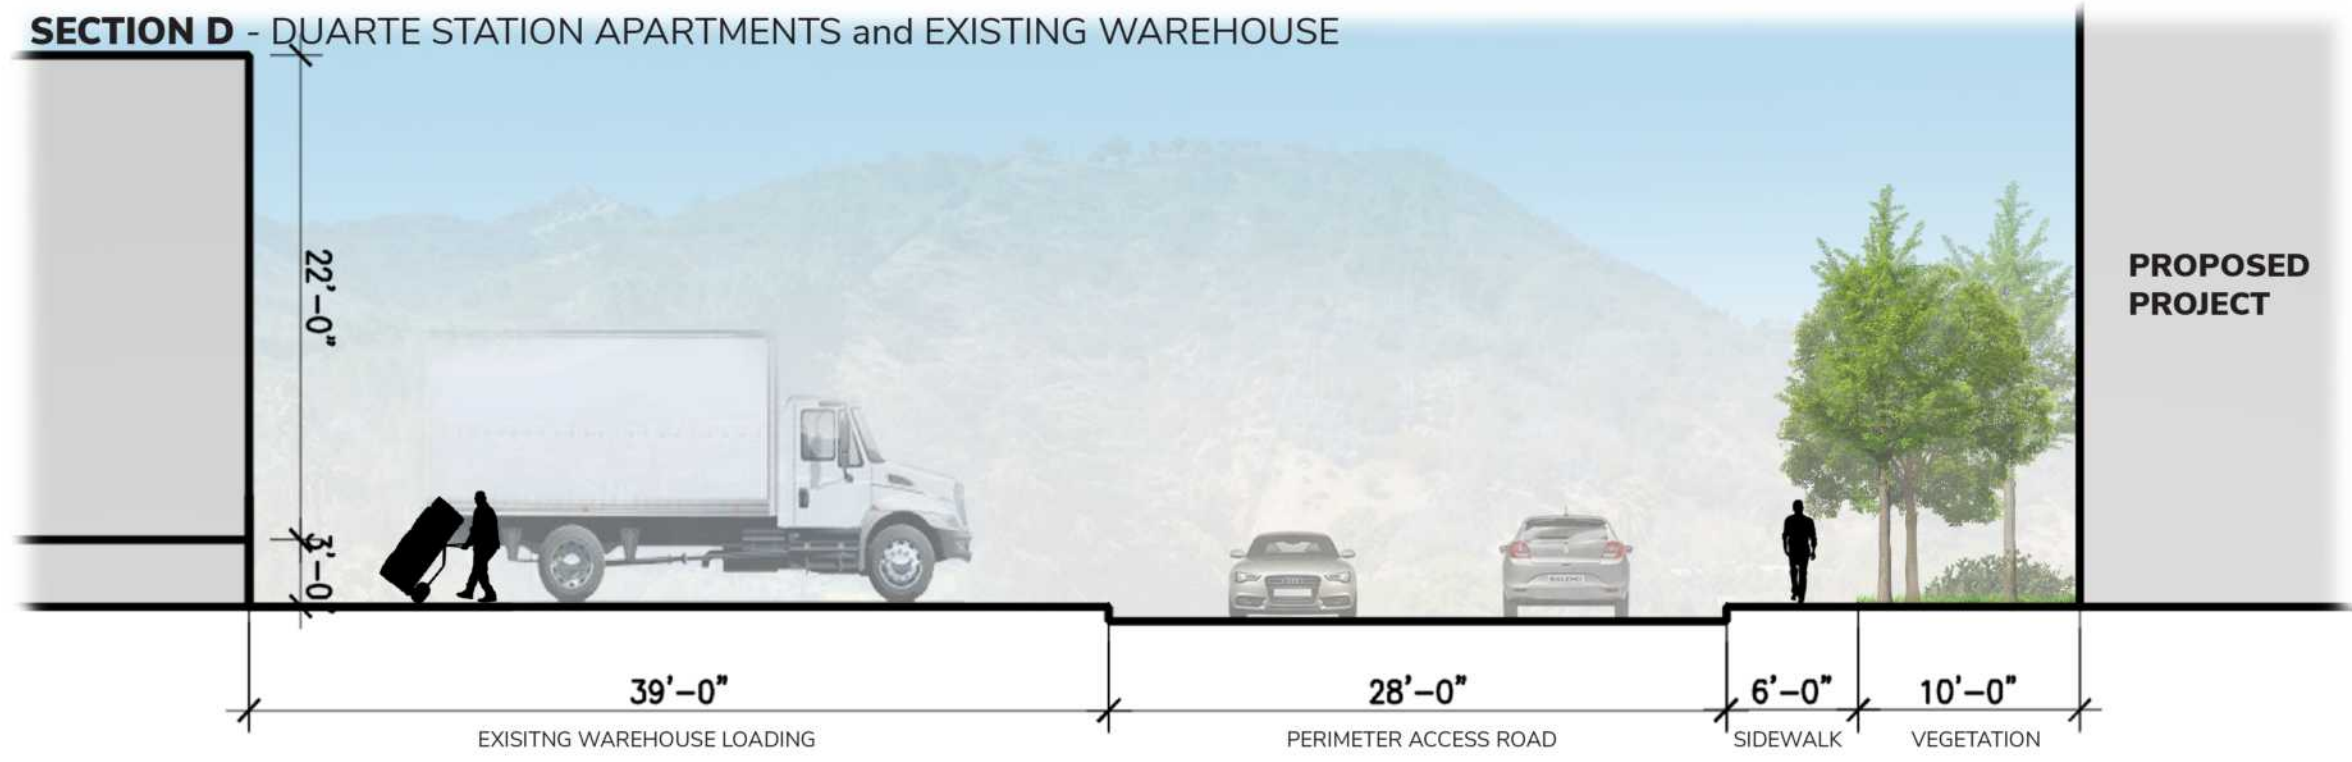

THE RESIDENCES AT DUARTE STATION

DUARTE, CA

Duarte Partners, LLC
 27702 Crown Valley Parkway, Suite D-4-197, Ladera Ranch, CA 92694
 (626) 710-6377



DATE: 09-05-19
 JOB NO.: 2018-424

ARCHITECTS ORANGE
 144 NORTH ORANGE ST., ORANGE, CA 92866
 (714) 639-9860



Wednesday, August 28, 2019 5:30:09 PM
 S:\2018\2018-424 WALBERN DUARTE STATION\TITLES\18-424_A2.9 - A2.13 BUILDING ELEVATIONS.DWG